


1 2 3 4 5

D  
C  
B  
A

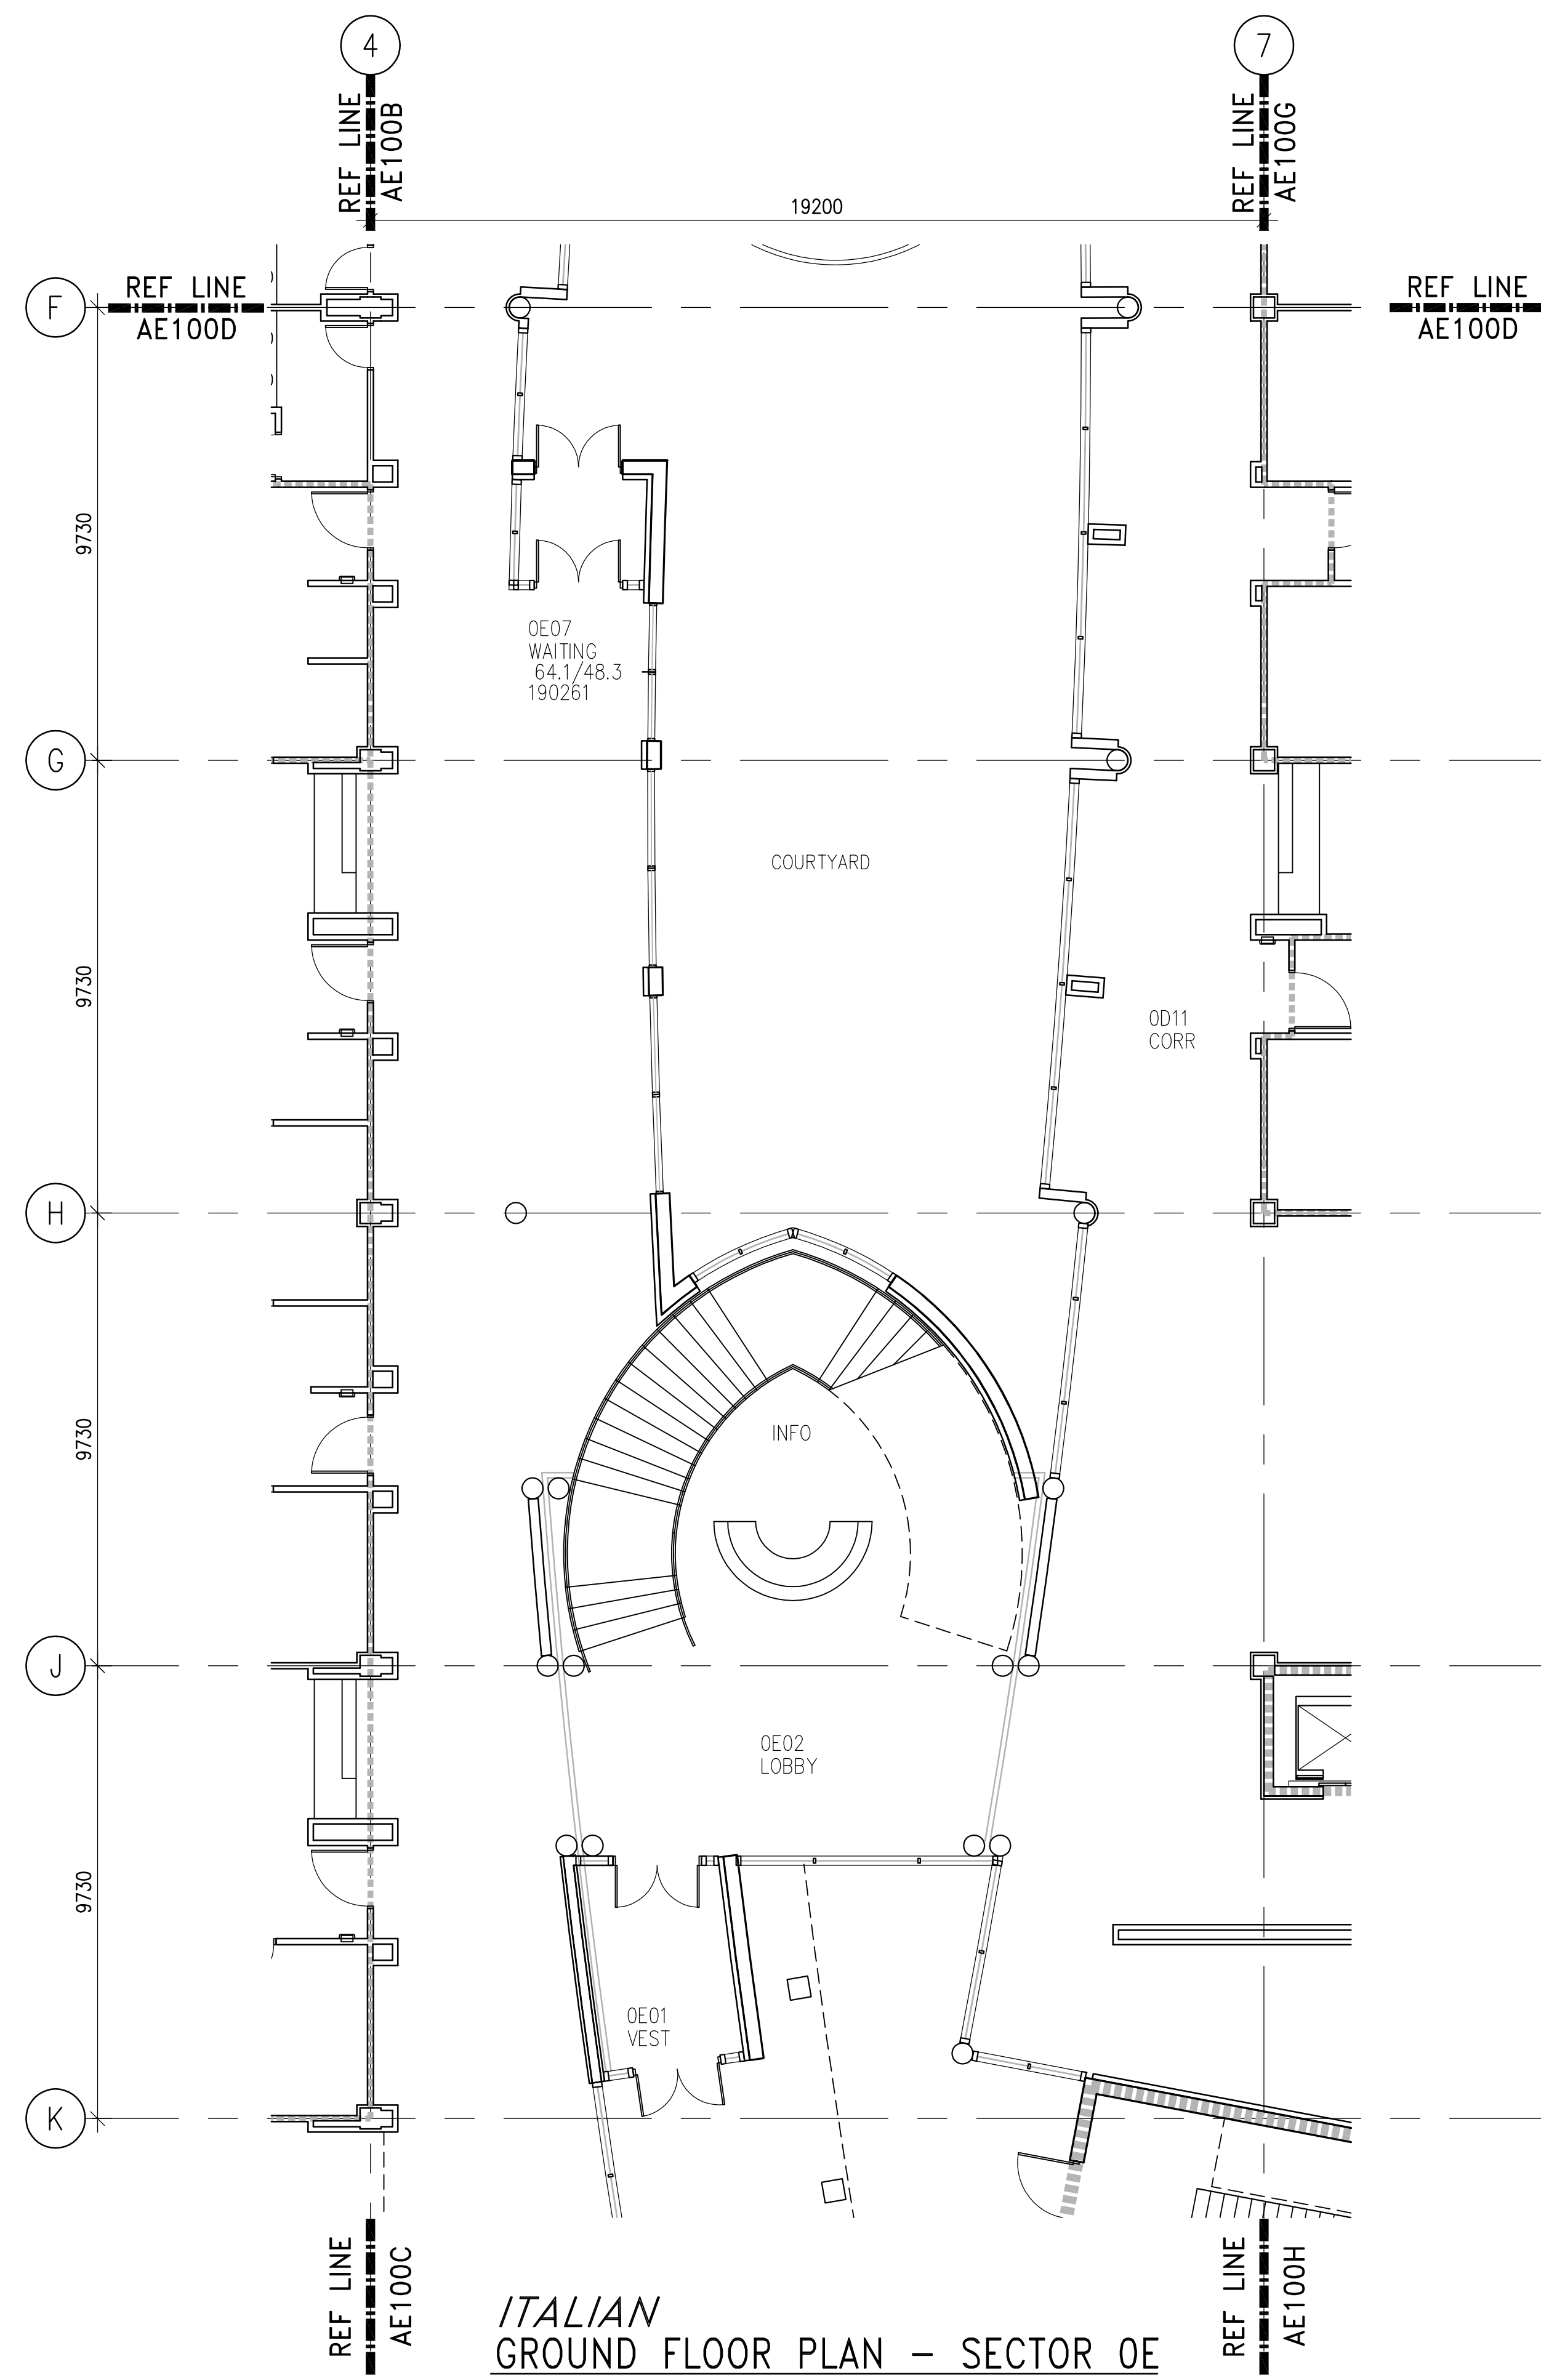

**ITALIAN  
GROUND FLOOR PLAN - SECTOR 0E**  
1:100


**NOTE:**

- NOTE DEL FOGLIO:  
1. XXX
- NOTE DI RIFERIMENTO:  
① XXX
- NOTE DEI MATERIALI:


**NOTES:**

- SHEET NOTES:  
1. XXX
- KEY NOTES:  
① XXX
- MATERIAL NOTES:

RATED PARTITION LEGEND	
	SMOKE RESISTANT CORRIDOR PARTITION
	SMOKE RATED PARTITION
	30 MIN FIRE RATED PARTITION
	60 MIN FIRE RATED PARTITION
	90 MIN FIRE/SMOKE RATED PARTITION
	120 MIN FIRE RATED PARTITION
	120 MIN FIRE/SMOKE RATED PARTITION

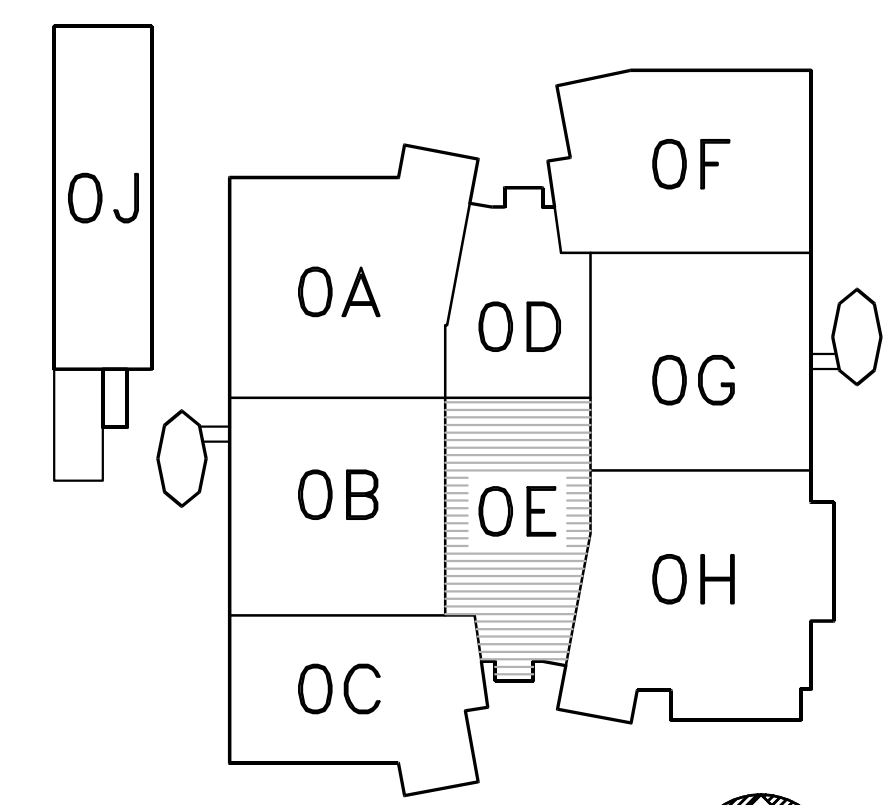

**KEY PLAN  
ENHANCED HEALTH  
SERVICE CENTER  
PIANTA DI RIFERIMENTO**

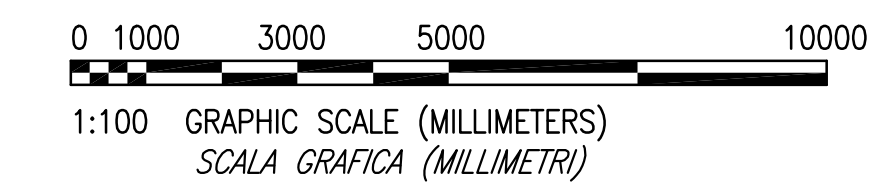

**NOTE: /NOTA:**  
IF THIS DRAWING IS LESS THAN 838.2 X 558.8mm  
IT IS A REDUCED SIZE DRAWING.  
*SE QUESTO DISEGNO E' PIU' PICCOLO DI 838.2 X 558.8mm  
E' UN DISEGNO A DIMENSIONI RIDOTTE.*

DATE	APPR
DESCRIPTION	SYN
<b>RLF</b> Architecture • Engineering • Interior Design	
APPROVED	
ACTIVITY - SATISFACTORY TO	
APPROVED	
FOR EFD FOR COMMANDER NAVFAC	
DATE	SEAL
A/E	EFD
DESIGN	
DRAWN	
REVIEW	
QC	
RWL	CHIEF ARCH/ ENGR.
PROJECT MANAGER	
FIRE PROTECTION	
BRANCH MANAGER	
DESIGN DIRECTOR	
DEPARTMENT OF THE NAVY NAVAL STATION CAMP EDERLE	NAVAL FACILITIES ENGINEERING COMMAND ATLANTIC DIVISION NORFOLK, VIRGINIA VICENZA, ITALY
<b>ENHANCED HEALTH SERVICE CENTER</b>	
GROUND FLOOR PLAN - SECTOR 0E	
ITALIAN TITLE	
CODE ID. NO. 80091	SIZE D
SCALE: 1:100	
EFD NO.	
STA. PROJ. NO. 2455	
SPEC. NO. 33050801	
CONSTR. CONTR. NO.	
N33191-05-R-0801	
NAVFAC DRAWING NO.	
#####	
SHEET ### OF	
<b>AE100E</b>	
<small>DRAWFORM REVISION SEPT 2001</small>	

1 2 3 4 5