

NOTE:

NOTE DEL FOGLIO:

1. XXX

NOTE DI RIFERIMENTO:

① XXX

NOTE DEI MATERIALI:

NOTES:

SHEET NOTES:

1. XXX

KEY NOTES:


① XXX

MATERIAL NOTES:

**ITALIAN
GROUND FLOOR PLAN - SECTOR OJ**
1:100

**ITALIAN
GROUND FLOOR PLAN - SECTOR OJ**
1:100

RATED PARTITION LEGEND	
--- --- ---	SMOKE RESISTANT CORRIDOR PARTITION
//// //// ////	SMOKE RATED PARTITION
.....	30 MIN FIRE RATED PARTITION
	60 MIN FIRE RATED PARTITION
	90 MIN FIRE/SMOKE RATED PARTITION
	120 MIN FIRE RATED PARTITION
	120 MIN FIRE/SMOKE RATED PARTITION

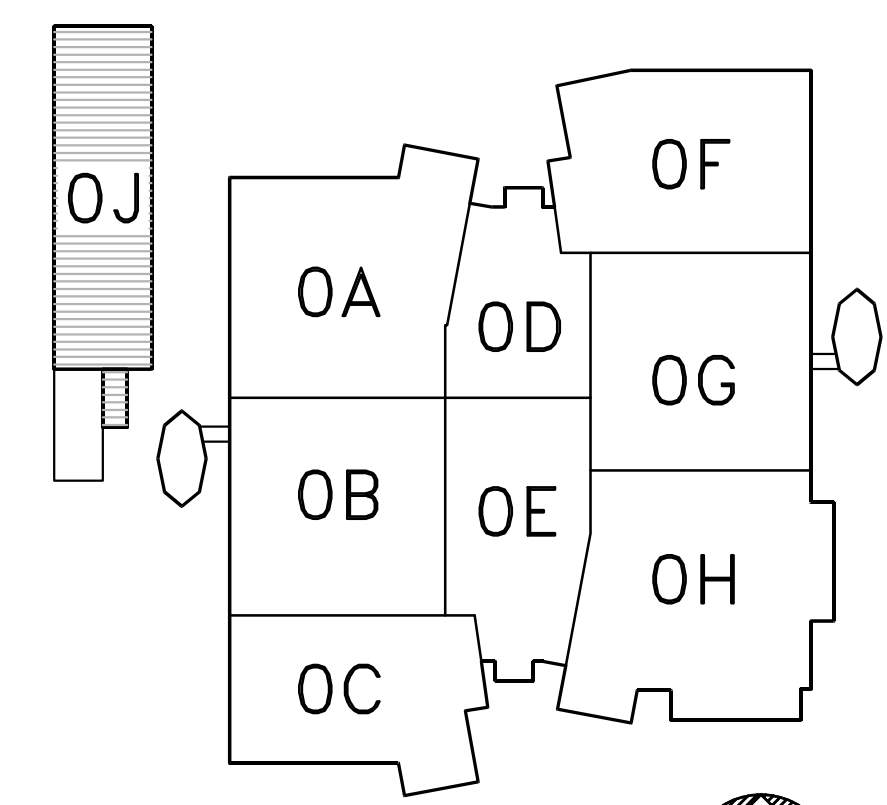

**KEY PLAN
ENHANCED HEALTH
SERVICE CENTER
PIANTA DI RIFERIMENTO**



1:100 GRAPHIC SCALE (MILLIMETERS)
SCALA GRAFICA (MILLIMETRI)

NOTE: /NOTA:
IF THIS DRAWING IS LESS THAN 838.2 X 558.8mm
IT IS A REDUCED SIZE DRAWING.
SE QUESTO DISEGNO E' PIU' PICCOLO DI 838.2 X 558.8mm
E' UN DISEGNO A DIMENSIONI RIDOTTE.

DATE	APPR
DESCRIPTION	SYN
RLF Architecture • Engineering • Interior Design	
APPROVED	SEAL
ACTIVITY - SATISFACTORY TO	
APPROVED	
FOR EFD FOR COMMANDER NAVFAC	
DATE	
A/E	EFD
DESIGN	
DRAWN	
REVIEW	
QC	
RWL	CHIEF ARCH/ ENGR.
PROJECT MANAGER	
FIRE PROTECTION	
BRANCH MANAGER	
DESIGN DIRECTOR	
DEPARTMENT OF THE NAVY	NAVAL FACILITIES ENGINEERING COMMAND
NAVAL STATION	NORFOLK, VIRGINIA
CAMP EDERLE	VICENZA, ITALY
ATLANTIC DIVISION	
ENHANCED HEALTH SERVICE CENTER	
GROUND FLOOR PLAN - SECTOR OJ	ITALIAN TITLE
CODE ID. NO. 80091	SIZE D
SCALE: 1:100	
EFD NO.	
STA. PROJ. NO. 2455	
SPEC. NO. 33050801	
CONSTR. CONTR. NO.	
N33191-05-R-0801	
NAVFAC DRAWING NO.	
SHEET ### OF	
AE100J	
DRAWFORM REVISION SEPT 2001	