

NOTE:

NOTE DEL FOGLIO:

1. XXX

NOTE DI RIFERIMENTO:

① XXX

NOTE DEI MATERIALI:

NOTES:


SHEET NOTES:

1. XXX

KEY NOTES:


① XXX

MATERIAL NOTES:

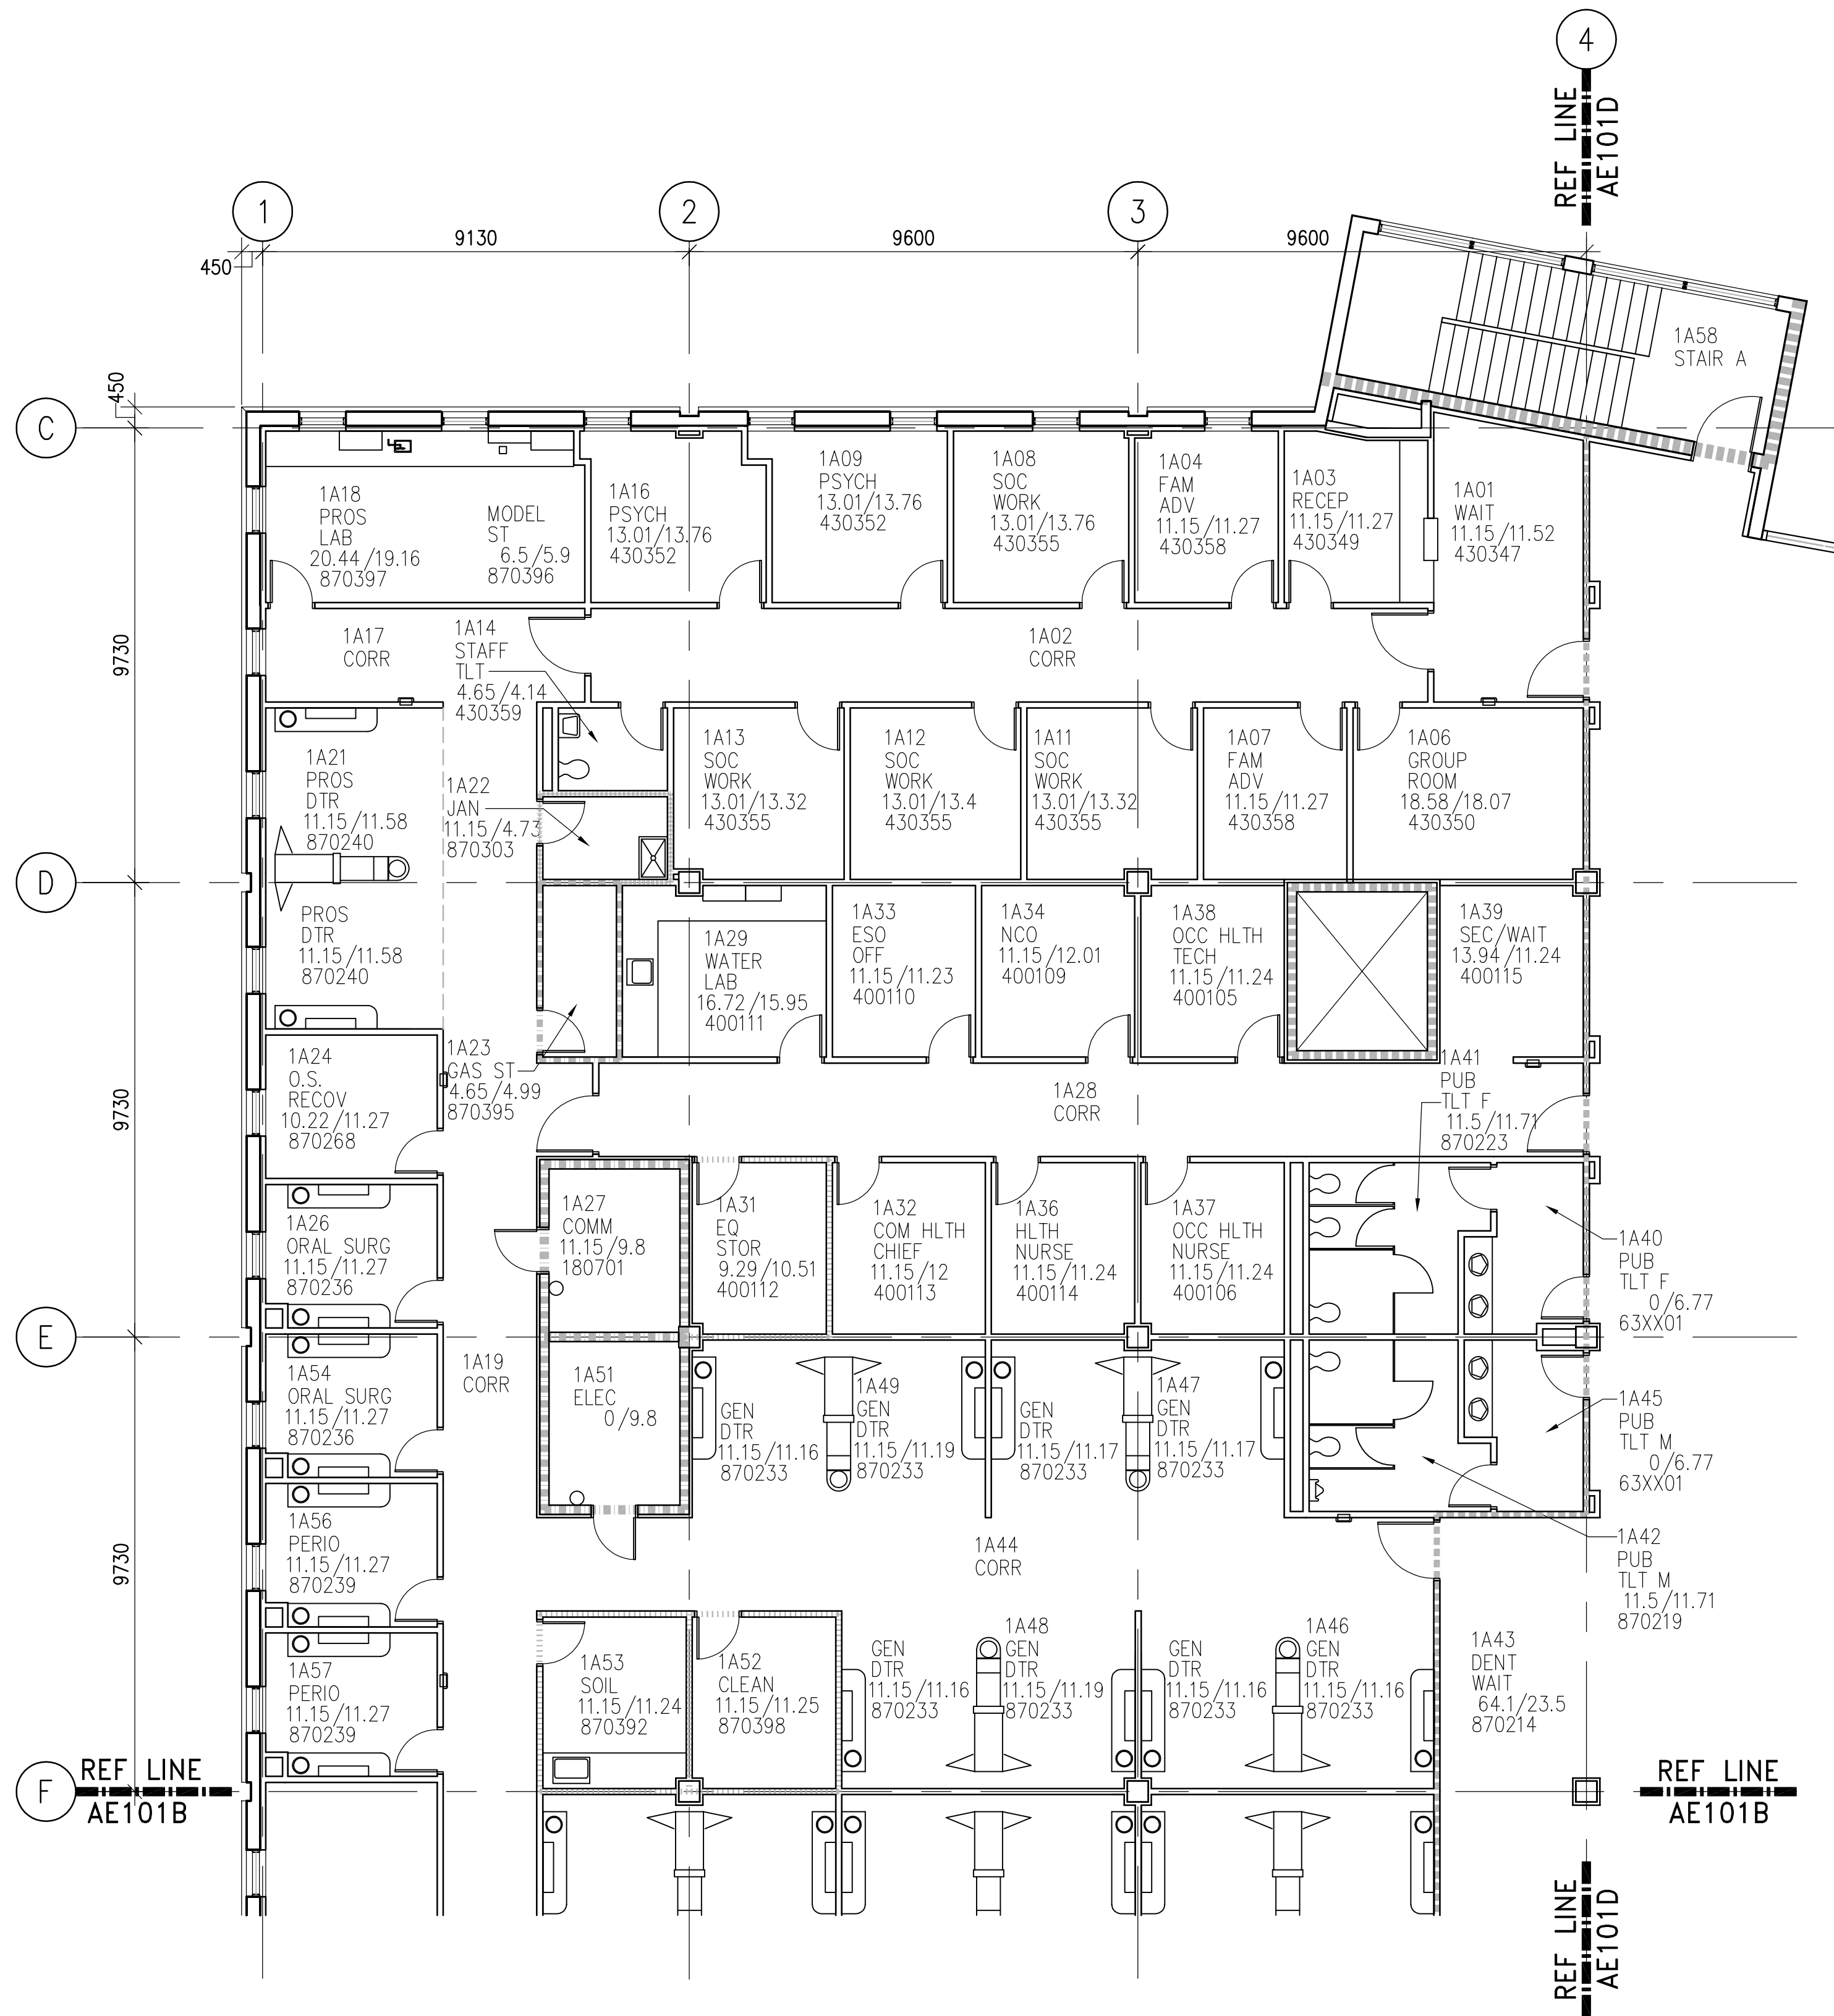

ITALIAN
FIRST FLOOR PLAN - SECTOR 1A
1:100

RATED PARTITION LEGEND	
---/---/---	SMOKE RESISTANT CORRIDOR PARTITION
//////	SMOKE RATED PARTITION
.....	30 MIN FIRE RATED PARTITION
.....	60 MIN FIRE RATED PARTITION
.....	90 MIN FIRE/SMOKE RATED PARTITION
.....	120 MIN FIRE RATED PARTITION
.....	120 MIN FIRE/SMOKE RATED PARTITION

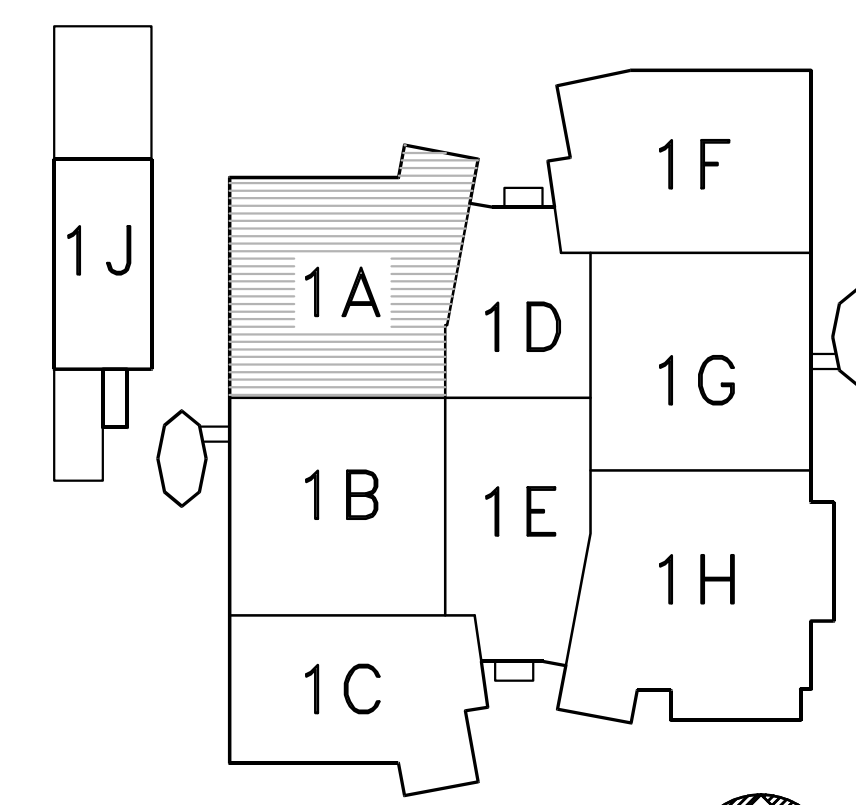

KEY PLAN
ENHANCED HEALTH SERVICE CENTER
PIANTA DI RIFERIMENTO

0 1000 3000 5000 10000
1:100 GRAPHIC SCALE (MILLIMETERS)
SCALA GRAFICA (MILLIMETRI)

NOTE: /NOTA:
IF THIS DRAWING IS LESS THAN 838.2 X 558.8mm
IT IS A REDUCED SIZE DRAWING.
*SE QUESTO DISEGNO E' PIU' PICCOLO DI 838.2 X 558.8mm
E' UN DISEGNO A DIMENSIONI RIDOTTE.*

DATE	APPR	
DESCRIPTION	SYN	
RLF Architecture • Engineering • Interior Design		
APPROVED		
ACTIVITY - SATISFACTORY TO		
APPROVED		
FOR EFD FOR COMMANDER NAVFAC		
DATE	A/E	EFD
DESIGN		
DRAWN		
REVIEW		
QC		
RWL	CHIEF ARCH/ ENGR.	
PROJECT MANAGER		
FIRE PROTECTION		
BRANCH MANAGER		
DESIGN DIRECTOR		
DEPARTMENT OF THE NAVY	NAVAL FACILITIES ENGINEERING COMMAND	
NAVAL STATION	DIVISION	NORFOLK, VIRGINIA
CAMP EDERLE	ATLANTIC	VICENZA, ITALY
ENHANCED HEALTH SERVICE CENTER		
FIRST FLOOR PLAN - SECTOR 1A		
CODE ID. NO. 80091	SIZE	D
SCALE: 1:100		
EFD NO.		
STA. PROJ. NO. 2455		
SPEC. NO. 33050801		
CONSTR. CONTR. NO.		
N33191-05-R-0801		
NAVFAC DRAWING NO.		
#####		
SHEET ### OF		
AE101A		
DRAWFORM REVISION SEPT 2001		