

1 2 3 4 5

**NOTE:**

NOTE DEL FOGLIO:

1. XXX

NOTE DI RIFERIMENTO:

① XXX

NOTE DEI MATERIALI:

**NOTES:**


SHEET NOTES:

1. XXX

KEY NOTES:


① XXX

MATERIAL NOTES:

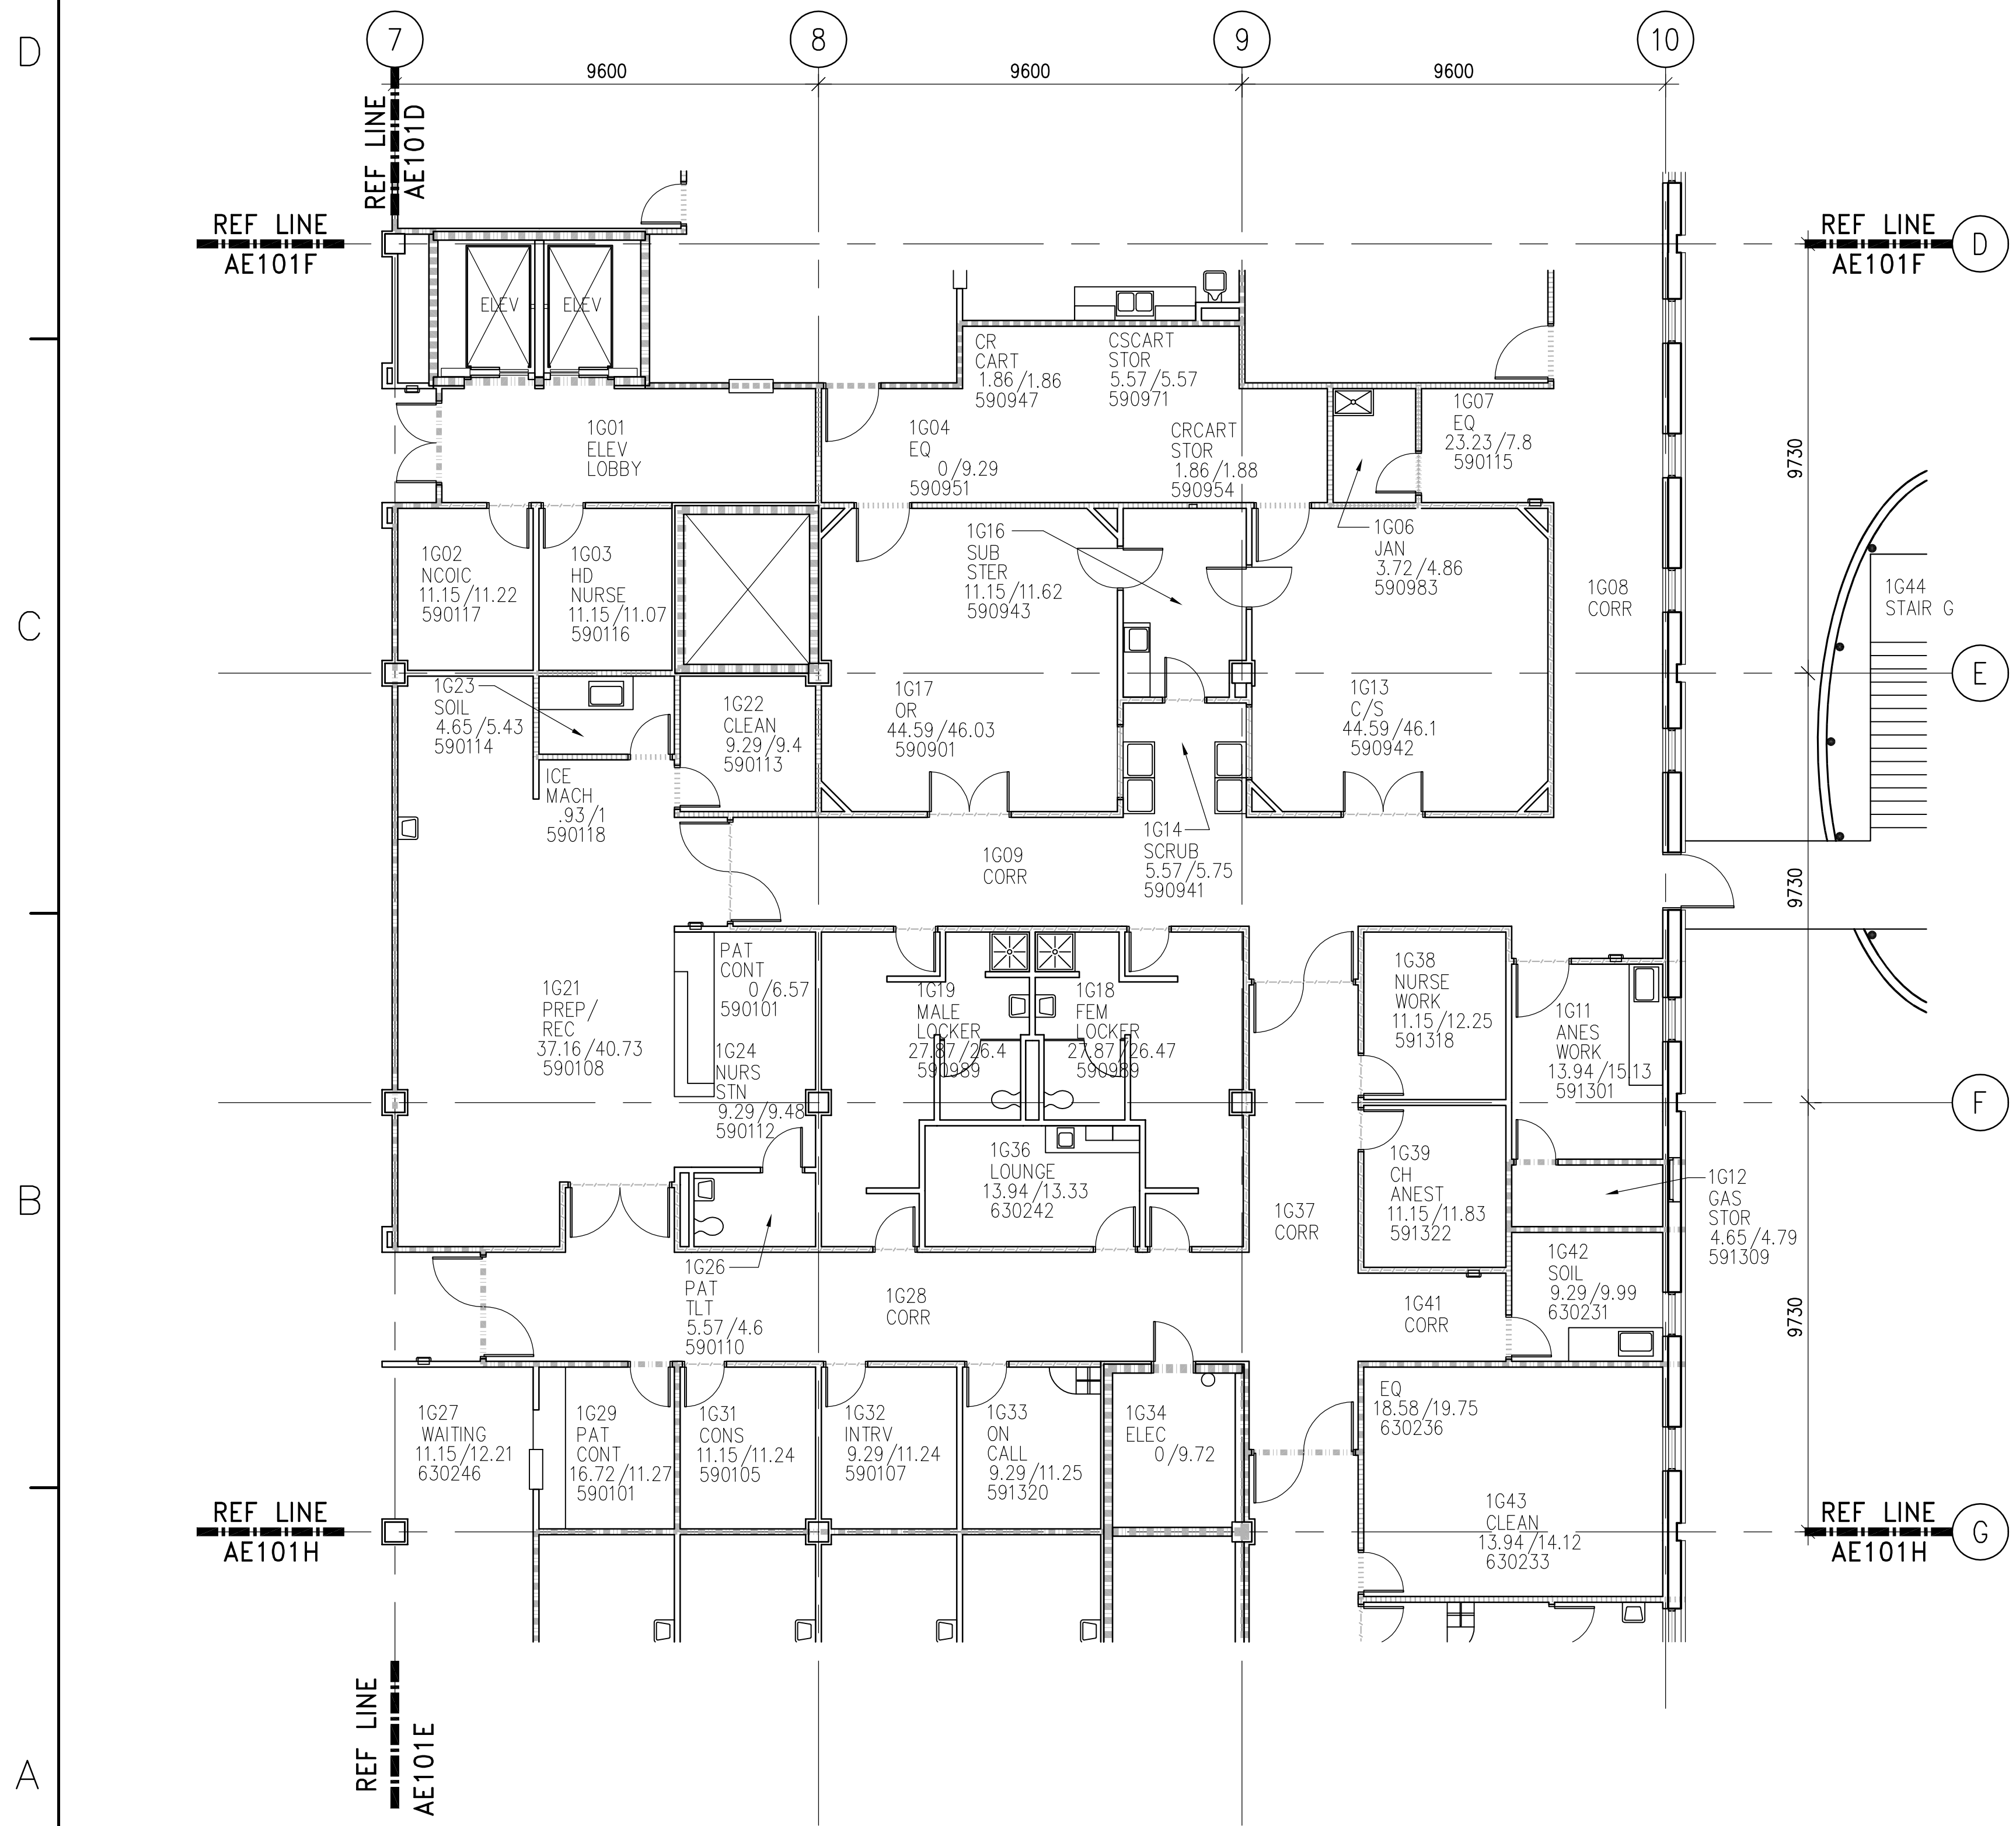


**ITALIAN**  
FIRST FLOOR PLAN - SECTOR 1G  
1:100

RATED PARTITION LEGEND	
	SMOKE RESISTANT CORRIDOR PARTITION
	SMOKE RATED PARTITION
	30 MIN FIRE RATED PARTITION
	60 MIN FIRE RATED PARTITION
	90 MIN FIRE/SMOKE RATED PARTITION
	120 MIN FIRE RATED PARTITION
	120 MIN FIRE/SMOKE RATED PARTITION

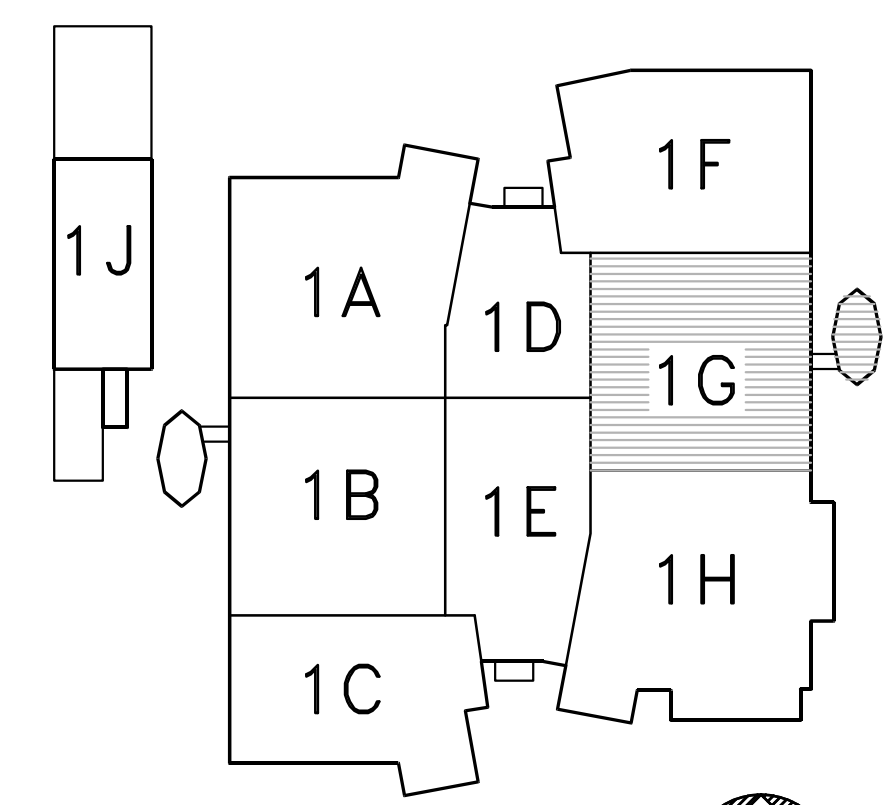

**KEY PLAN**  
ENHANCED HEALTH SERVICE CENTER  
PIANTA DI RIFERIMENTO

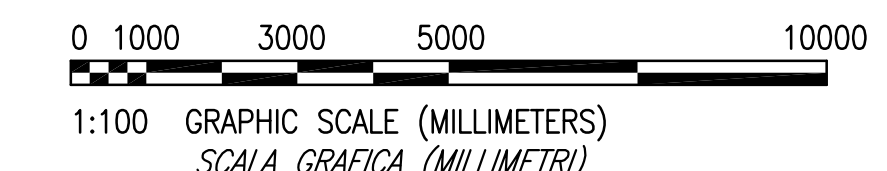

1:100 GRAPHIC SCALE (MILLIMETERS)  
SCALA GRAFICA (MILLIMETRI)

**NOTE: /NOTA:**  
IF THIS DRAWING IS LESS THAN 838.2 X 558.8mm  
IT IS A REDUCED SIZE DRAWING.  
SE QUESTO DISEGNO E' PIU' PICCOLO DI 838.2 X 558.8mm  
E' UN DISEGNO A DIMENSIONI RIDOTTE.

DATE	APPR
DESCRIPTION	
SYN	
<b>APPROVED</b> ACTIVITY - SATISFACTORY TO <b>APPROVED</b> FOR EFD FOR COMMANDER NAVFAC DATE A/E EFD DESIGN DRAWN REVIEW QC RWL CHIEF ARCH/ ENR. PROJECT MANAGER FIRE PROTECTION BRANCH MANAGER DESIGN DIRECTOR	
DEPARTMENT OF THE NAVY NAVAL STATION CAMP EDERLE ATLANTIC DIVISION NAVAL FACILITIES ENGINEERING COMMAND NORFOLK, VIRGINIA VICENZA, ITALY <b>ENHANCED HEALTH SERVICE CENTER</b> FIRST FLOOR PLAN - SECTOR 1G ITALIAN TITLE	
CODE ID. NO. 80091	SIZE D
SCALE: 1:100	
EFD NO.	
STA. PROJ. NO. 2455	
SPEC. NO. 33050801	
CONSTR. CONTR. NO. N33191-05-R-0801	
NAVFAC DRAWING NO.	
SHEET ### OF ###	
<b>AE101G</b>	
DRAWFORM REVISION SEPT 2001	

1 2 3 4 5