

ITALIAN
FIRST FLOOR PLAN - SECTOR 1J
 1:100

NOTE:

NOTE DEL FOGLIO:

1. XXX

NOTE DI RIFERIMENTO:

① XXX

NOTE DEI MATERIALI:

NOTES:

SHEET NOTES:


1. XXX

KEY NOTES:

① XXX

MATERIAL NOTES:

RATED PARTITION LEGEND	
— / — / — / —	SMOKE RESISTANT CORRIDOR PARTITION
//////	SMOKE RATED PARTITION
.....	30 MIN FIRE RATED PARTITION
.....	60 MIN FIRE RATED PARTITION
.....	90 MIN FIRE/SMOKE RATED PARTITION
.....	120 MIN FIRE RATED PARTITION
.....	120 MIN FIRE/SMOKE RATED PARTITION

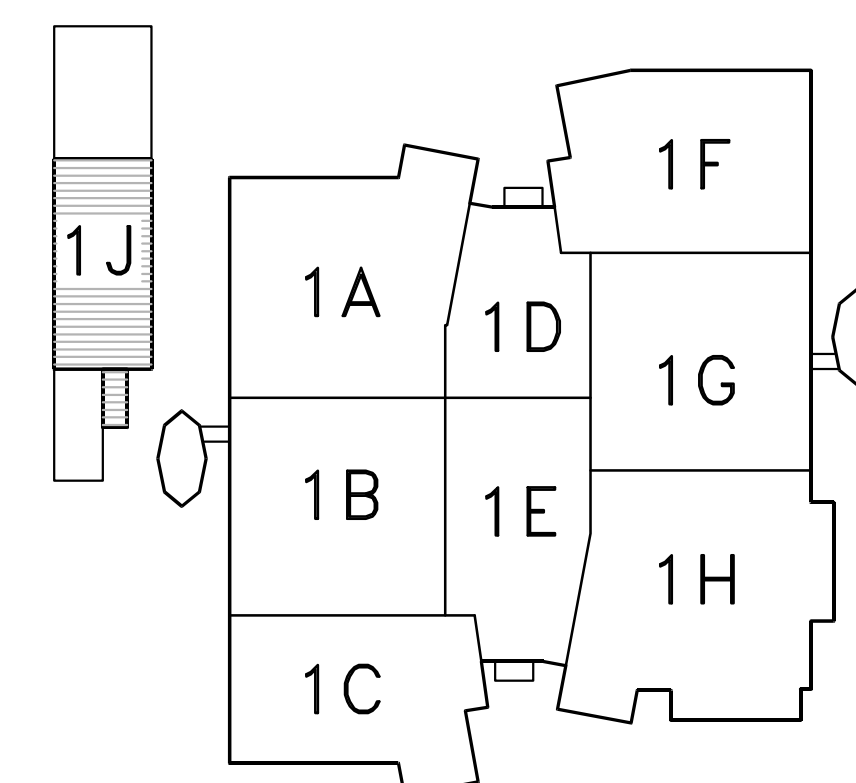

KEY PLAN
ENHANCED HEALTH SERVICE CENTER
PIANTA DI RIFERIMENTO



1:100 GRAPHIC SCALE (MILLIMETERS)
 SCALA GRAFICA (MILLIMETRI)

NOTE: /NOTA:
 IF THIS DRAWING IS LESS THAN 838.2 X 558.8mm
 IT IS A REDUCED SIZE DRAWING.
 SE QUESTO DISEGNO E' PIU' PICCOLO DI 838.2 X 558.8mm
 E' UN DISEGNO A DIMENSIONI RIDOTTE.

DATE	APPR
DESCRIPTION	SYN
SEAL	
APPROVED	
ACTIVITY - SATISFACTORY TO	
APPROVED	
FOR EFD FOR COMMANDER NAVFAC	
DATE	
A/E	EFD
DESIGN	
DRAWN	
REVIEW	
QC	
RWL	CHIEF ARCH/ ENGR.
PROJECT MANAGER	
FIRE PROTECTION	
BRANCH MANAGER	
DESIGN DIRECTOR	
DEPARTMENT OF THE NAVY	NAVAL FACILITIES ENGINEERING COMMAND
NAVAL STATION	NORFOLK, VIRGINIA
CAMP EDERLE	VICENZA, ITALY
ATLANTIC DIVISION	
ENHANCED HEALTH SERVICE CENTER	
FIRST FLOOR PLAN - SECTOR 1J	ITALIAN TITLE
CODE ID. NO. 80091	SIZE D
SCALE: 1:100	
EFD NO.	
STA. PROJ. NO. 2455	
SPEC. NO. 33050801	
CONSTR. CONTR. NO. N33191-05-R-0801	
NAVFAC DRAWING NO.	
SHEET ### OF #####	
AE101J	
DRAWFORM REVISION SEPT 2001	