


NOTE:

- NOTE DEL FOGLIO:
1. XXX
- NOTE DI RIFERIMENTO:
① XXX
- NOTE DEI MATERIALI:

NOTES:

- SHEET NOTES:
1. XXX
- KEY NOTES:
① XXX
- MATERIAL NOTES:

| RATED PARTITION LEGEND | |
|------------------------|------------------------------------|
| | SMOKE RESISTANT CORRIDOR PARTITION |
| | SMOKE RATED PARTITION |
| | 30 MIN FIRE RATED PARTITION |
| | 60 MIN FIRE RATED PARTITION |
| | 90 MIN FIRE/SMOKE RATED PARTITION |
| | 120 MIN FIRE RATED PARTITION |
| | 120 MIN FIRE/SMOKE RATED PARTITION |

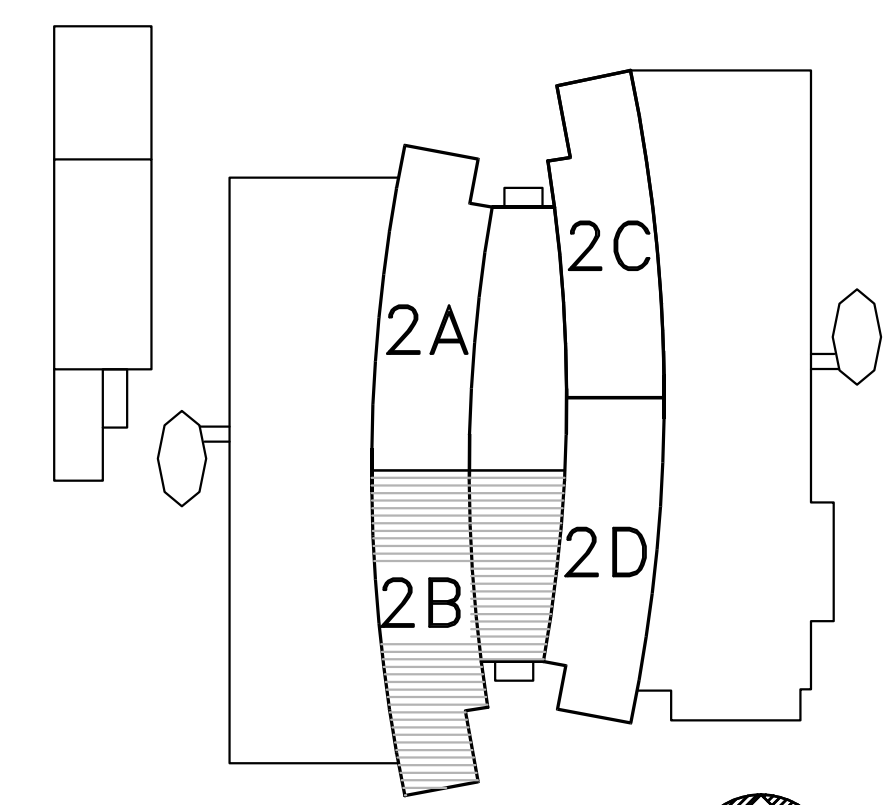

KEY PLAN
ENHANCED HEALTH SERVICE CENTER
PIANTA DI RIFERIMENTO

0 1000 3000 5000 10000

1:100 GRAPHIC SCALE (MILLIMETERS)
SCALA GRAFICA (MILLIMETRI)

NOTE: /NOTA:
IF THIS DRAWING IS LESS THAN 838.2 X 558.8mm
IT IS A REDUCED SIZE DRAWING.
SE QUESTO DISEGNO E' PIU' PICCOLO DI 838.2 X 558.8mm
E' UN DISEGNO A DIMENSIONI RIDOTTE.

| | |
|--|--------------------------------------|
| DATE | APPR |
| DESCRIPTION | SYN |
| RLF Architecture • Engineering • Interior Design | |
| APPROVED | SEAL |
| ACTIVITY - SATISFACTORY TO | |
| APPROVED | |
| FOR EFD FOR COMMANDER NAVFAC | |
| DATE | |
| A/E | EFD |
| DESIGN | |
| DRAWN | |
| REVIEW | |
| QC | |
| RWL | CHIEF ARCH/ ENGR. |
| PROJECT MANAGER | |
| FIRE PROTECTION | |
| BRANCH MANAGER | |
| DESIGN DIRECTOR | |
| DEPARTMENT OF THE NAVY | NAVAL FACILITIES ENGINEERING COMMAND |
| ATLANTIC DIVISION | NORFOLK, VIRGINIA |
| CAMP EDERLE | VICENZA, ITALY |
| ENHANCED HEALTH SERVICE CENTER | |
| SECOND FLOOR PLAN - SECTOR 2B | ITALIAN TITLE |
| CODE ID. NO. 80091 | SIZE D |
| SCALE: 1:100 | |
| EFD NO. | |
| STA. PROJ. NO. 2455 | |
| SPEC. NO. 33050801 | |
| CONSTR. CONTR. NO. N33191-05-R-0801 | |
| NAVFAC DRAWING NO. | |
| SHEET ### OF ### | |
| AE102B | |
| DRAWFORM REVISION SEPT 2001 | |