

RE-LOCATED  
SOFTBALL FIELD

FUTURE  
EXPANSION

STAFF  
PARKING

SERVICE/  
AMBULANCE  
PICK UP

CEP

25M PARKING  
SETBACK

PERIMETER  
FENCE

HEALTH  
CENTER

25M PARKING  
SETBACK

45M PERIMETER  
FENCE SETBACK

PATIENT  
PARKING

SOFTBALL  
FIELD

STAFF PARKING (79 SPACES)

SERVICE  
ENTRY

STAFF  
ENTRY

MAIN  
ENTRY

8TH STREET

EXISTING PARKING (54 SPACES)

PATIENT PARKING (173 SPACES)

9TH STREET

**NOTES:**

SHEET NOTES:

1. XXX

KEY NOTES:

① XXX

MATERIAL NOTES:

**PARKING COUNT**

NEW	
PATIENT	173
STAFF	79
TOTAL	252

EXISTING TO REMAIN	
EXISTING	54

TOTAL PARKING COUNT	
TOTAL	306

**NOTE:**

NOTE DEL FOGLIO:


1. XXX

NOTE DI RIFERIMENTO:

① XXX

NOTE DEI MATERIALI:

BUS  
STOP

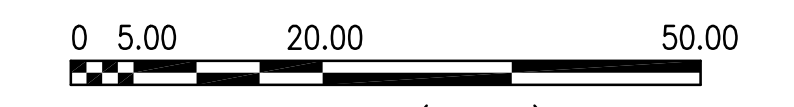

1:600 GRAPHIC SCALE (METERS)  
SCALA GRAFICA (METRI)

**NOTE: /NOTA:**

IF THIS DRAWING IS LESS THAN 838.2 X 558.8mm  
IT IS A REDUCED SIZE DRAWING.  
SE QUESTO DISEGNO E' PIU' PICCOLO DI 838.2 X 558.8mm  
E' UN DISEGNO A DIMENSIONI RIDOTTE.

DATE	APPR	
DESCRIPTION	SYN	
SEAL		
APPROVED		
ACTIVITY - SATISFACTORY TO		
APPROVED		
FOR EFD FOR COMMANDER NAVFAC		
DATE	A/E	EFD
DESIGN		
DRAWN		
REVIEW		
QC		
RWL	CHIEF ARCH/ ENGR.	
PROJECT MANAGER		
FIRE PROTECTION		
BRANCH MANAGER		
DESIGN DIRECTOR		
DEPARTMENT OF THE NAVY	NAVAL FACILITIES ENGINEERING COMMAND	
NAVAL STATION	ATLANTIC DIVISION	
CAMP EDERLE	NORFOLK, VIRGINIA	
ENHANCED HEALTH SERVICE CENTER	VICENZA, ITALY	
ARCHITECTURAL SITE PLAN	ITALIAN TITLE	
CODE ID. NO. 80091	SIZE	D
SCALE: 1:600		
EFD NO.		
STA. PROJ. NO. 2455		
SPEC. NO. 33050801		
CONSTR. CONTR. NO.		
N33191-05-R-0801		
NAVFAC DRAWING NO.		
#####		
SHEET ### OF		
AS100		
DRAWFORM REVISION SEPT 2001		